

Revisions:

- 1 2/10/2010 SEN ADDENDUM ONE

HERNANDO COUNTY FLORIDA
Department of Public Works
 ENGINEERING DIVISION

1525 East Jefferson Street
 Brooksville, FL 34601-2807
 Ph. (352) 754-4062 Fax. (352) 754-4423

INVALID UNLESS
 SIGNED, DATED, & SEALED
 CHRISTOPHER S. WERT, P.E.
 FL. REG. P. E. No. 48216


SPRING LAKE HIGHWAY ROAD PAVING
TYPICAL SECTION

CEO No.

Scale:	N. T.S.
Drawn By:	SEN
Project Engineer:	C. WERT, P.E.
Drawing Number:	SPRINGLAKEHWY
Sheet No.	5 of 27

TYPICAL SECTION (NO WIDENING) (W/ PAVED SHOULDER)
 NOT TO SCALE

ADDENDUM ONE

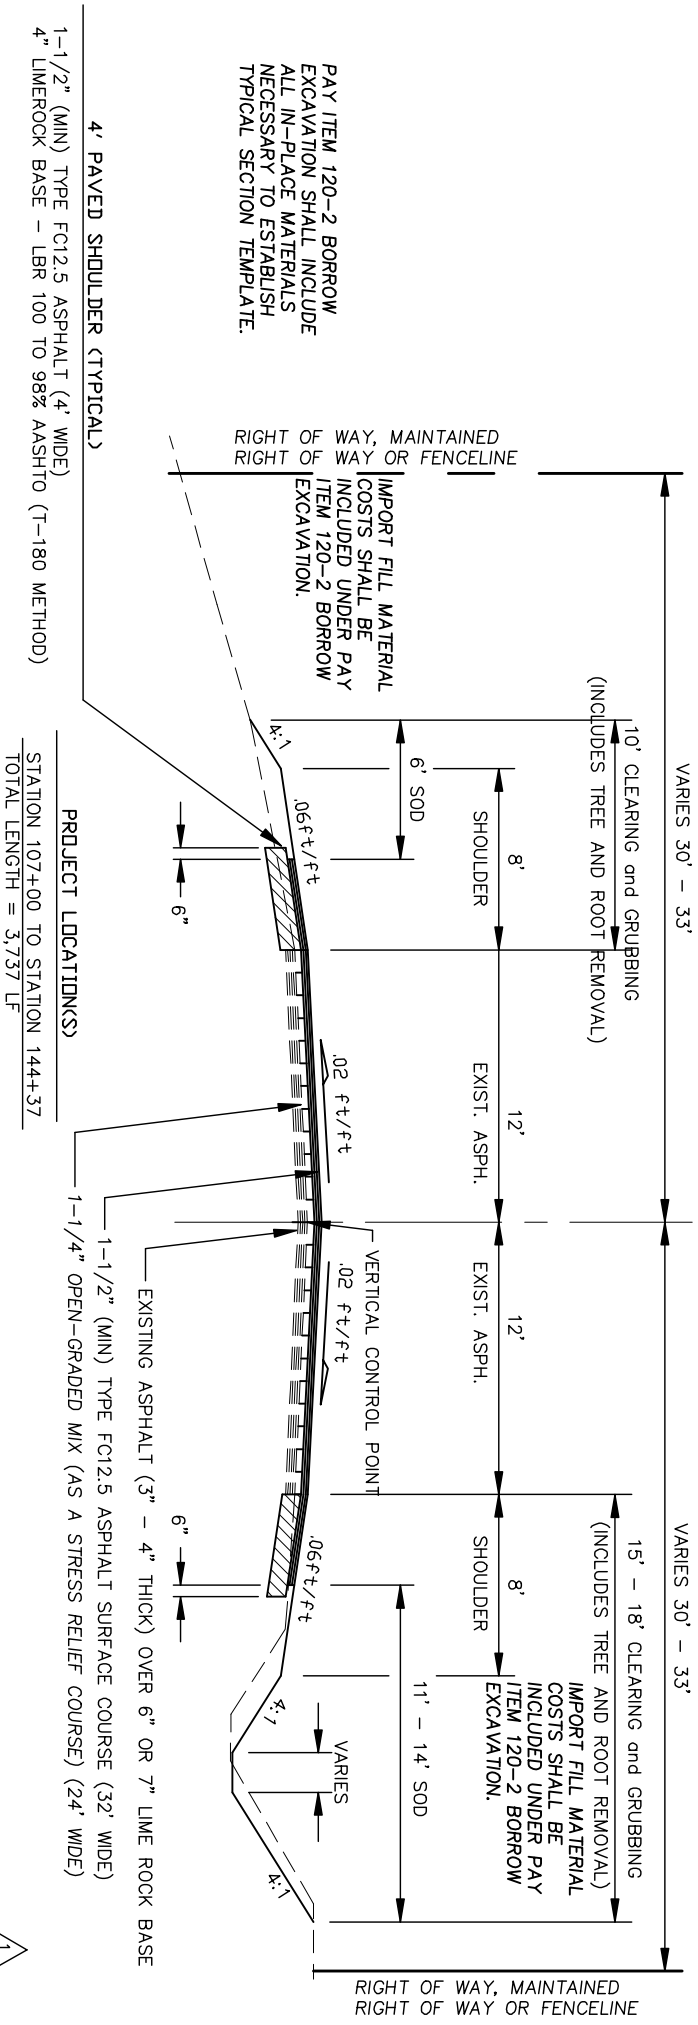

PAY ITEM 120-2 BORROW
 EXCAVATION SHALL INCLUDE
 ALL IN-PLACE MATERIALS
 NECESSARY TO ESTABLISH
 TYPICAL SECTION TEMPLATE.

SMALE NOTE:
 PROPOSED SMALE CAPACITY TO MATCH
 EXISTING SMALE CAPACITY.

PROJECT AREA NOTE:
 PROJECT AREA IS FROM BEGIN PROJECT TO
 END PROJECT AND FROM RIGHT-OF-WAY
 TO RIGHT-OF-WAY. PROJECT ACREAGE IS:
 22.06 AC.